

SERVICES LAYOUT

**Key**

✓

SINGLE SWITCH

— ALL AT +1100mm

2

DOUBLE SWITCH

— ABOVE F.F.L.

○

CEILING LIGHT

⚡

DOUBLE 13 AMP WALL SOCKET (LOW LEVEL)

— ALL AT BETWEEN +450 & +1200mm ABOVE F.F.L.

TV

T.V. ARIAL POINT

— ALL AT +450mm ABOVE F.F.L. (MIN.)

☼

SMOKE DETECTOR - MANS OPERATED & INTERLINKED

☼

HEAT DETECTOR - MANS OPERATED & INTERLINKED

⊗

EXTERNAL LIGHT (NFA RED CENSOR)

☼

CEILING SUSPENDED SPOT LIGHTS

RAD

RADIATOR

⊗

WALL MOUNTED GAS BOILER

EL

EMERGENCY LIGHT

EXIT

ILLUMINATED EXIT SIGN

E

EXIT NOTICE

●

FIRE EXTINGUISHER LOCATION

○

FIRE BLANKET LOCATION


⚡

ELECTRIC CONSUMER UNIT

Tarmac Parking

DOOR & WINDOW SCHEDULE

Doors/Windows	Lintels
W1,W2, W3 1200x1200mm HIGH GLAZED WINDOW.	IG L1/S 100 x 1500mm
W4 630x1050mm HIGH GLAZED WINDOW	IG L1/S 100 x 950mm
W5#W6# 630x1050mm HIGH GLAZED WINDOW	IG L1/S 100 x 950mm
D1 OUTWARD OPENING EXTERNAL QUALITY PAIR OF GLAZED DOORS TO SUIT A 1850x2100mm HIGH APERTURE	IG L1/S 100 x 2150mm
D2,D3 OUTWARD OPENING EXTERNAL QUALITY TWIN PAIR OF GLAZED DOORS TO SUIT OVERALL 3500x2100mm HIGH APERTURE	IG L1/HD 100 x 3800mm
D4 838x1981mm DOOR AND FRAME, WITH 1/2 HR FIRE RESISTING VISION PANEL	PRECAST CONCRETE x 1200mm
D5,D6 838x1981mm DOOR AND FRAME, BLANK DOOR	PRECAST CONCRETE x 1200mm
THE WINDOW & DOOR FRAMES TO COVER THE CAVITY CLOSERS BY 30mm	
# INDICATES WINDOWS WITH OBSCURE GLAZING	
ALL DOOR AND WINDOW APERTURE SIZES ARE TO BE CHECKED ON SITE PRIOR TO MANUFACTURE	
GLAZING BELOW 800mm ABOVE FFL IN DOORS/SCREENS & OTHER CRITICAL LOCATIONS SHALL BE 6mm THICK TOUGHENED OR LAMINATED SAFETY GLASS CONFORMING TO BS6858 & PART N OF THE BUILDING REGULATIONS	

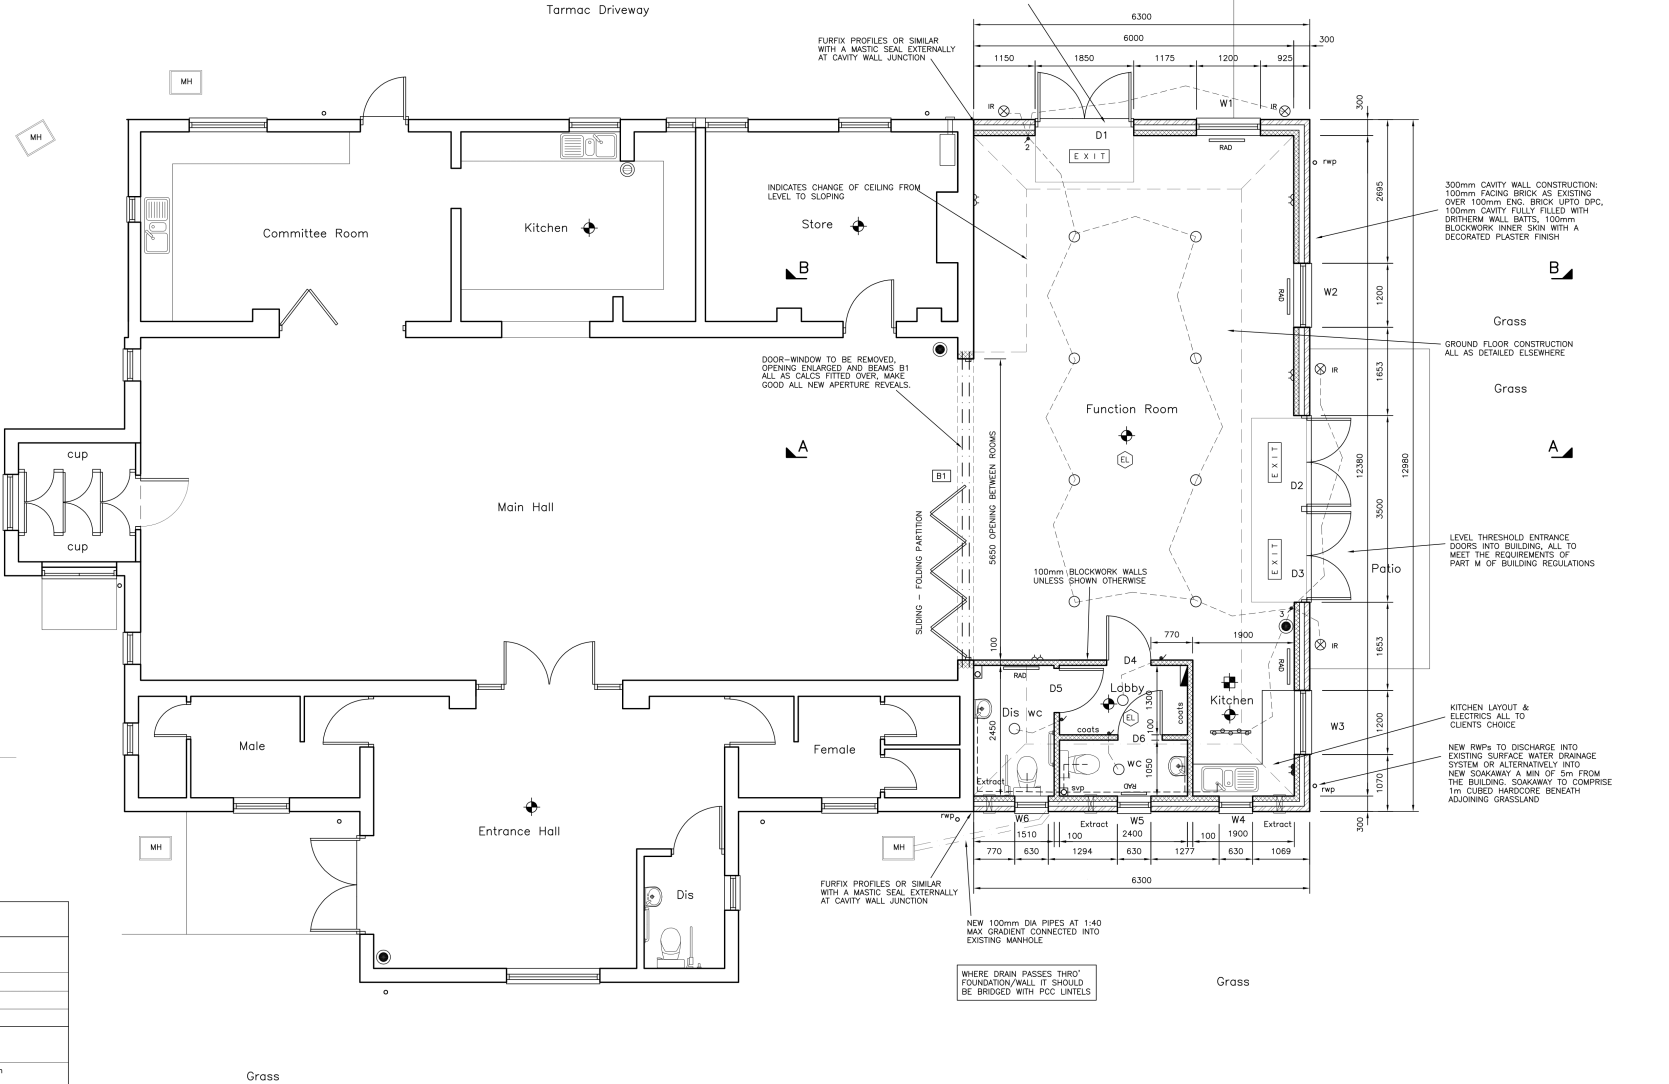

ALL DRAWINGS TO BE READ IN CONJUNCTION WITH THE STRUCTURAL CALCULATIONS

LIGHTFOOT DESIGN

7 Nene Road, Bliton Industrial Park, Kimbolton, Cambs. PE28 0LF  
Tel. 01480 860076

B - Changes made to accord with clients comments March 18  
A - Construction details, dimensions and notes added Feb 18

Client Willington Parish Council

Job Title WILLINGTON PEACE MEMORIAL HALL, CHURCH ROAD, WILLINGTON, BEDS

PROPOSED FLOOR PLAN

Scale A1-1:50 Date Aug 16 A3-1:100 AA2503-04

This drawing is copyright